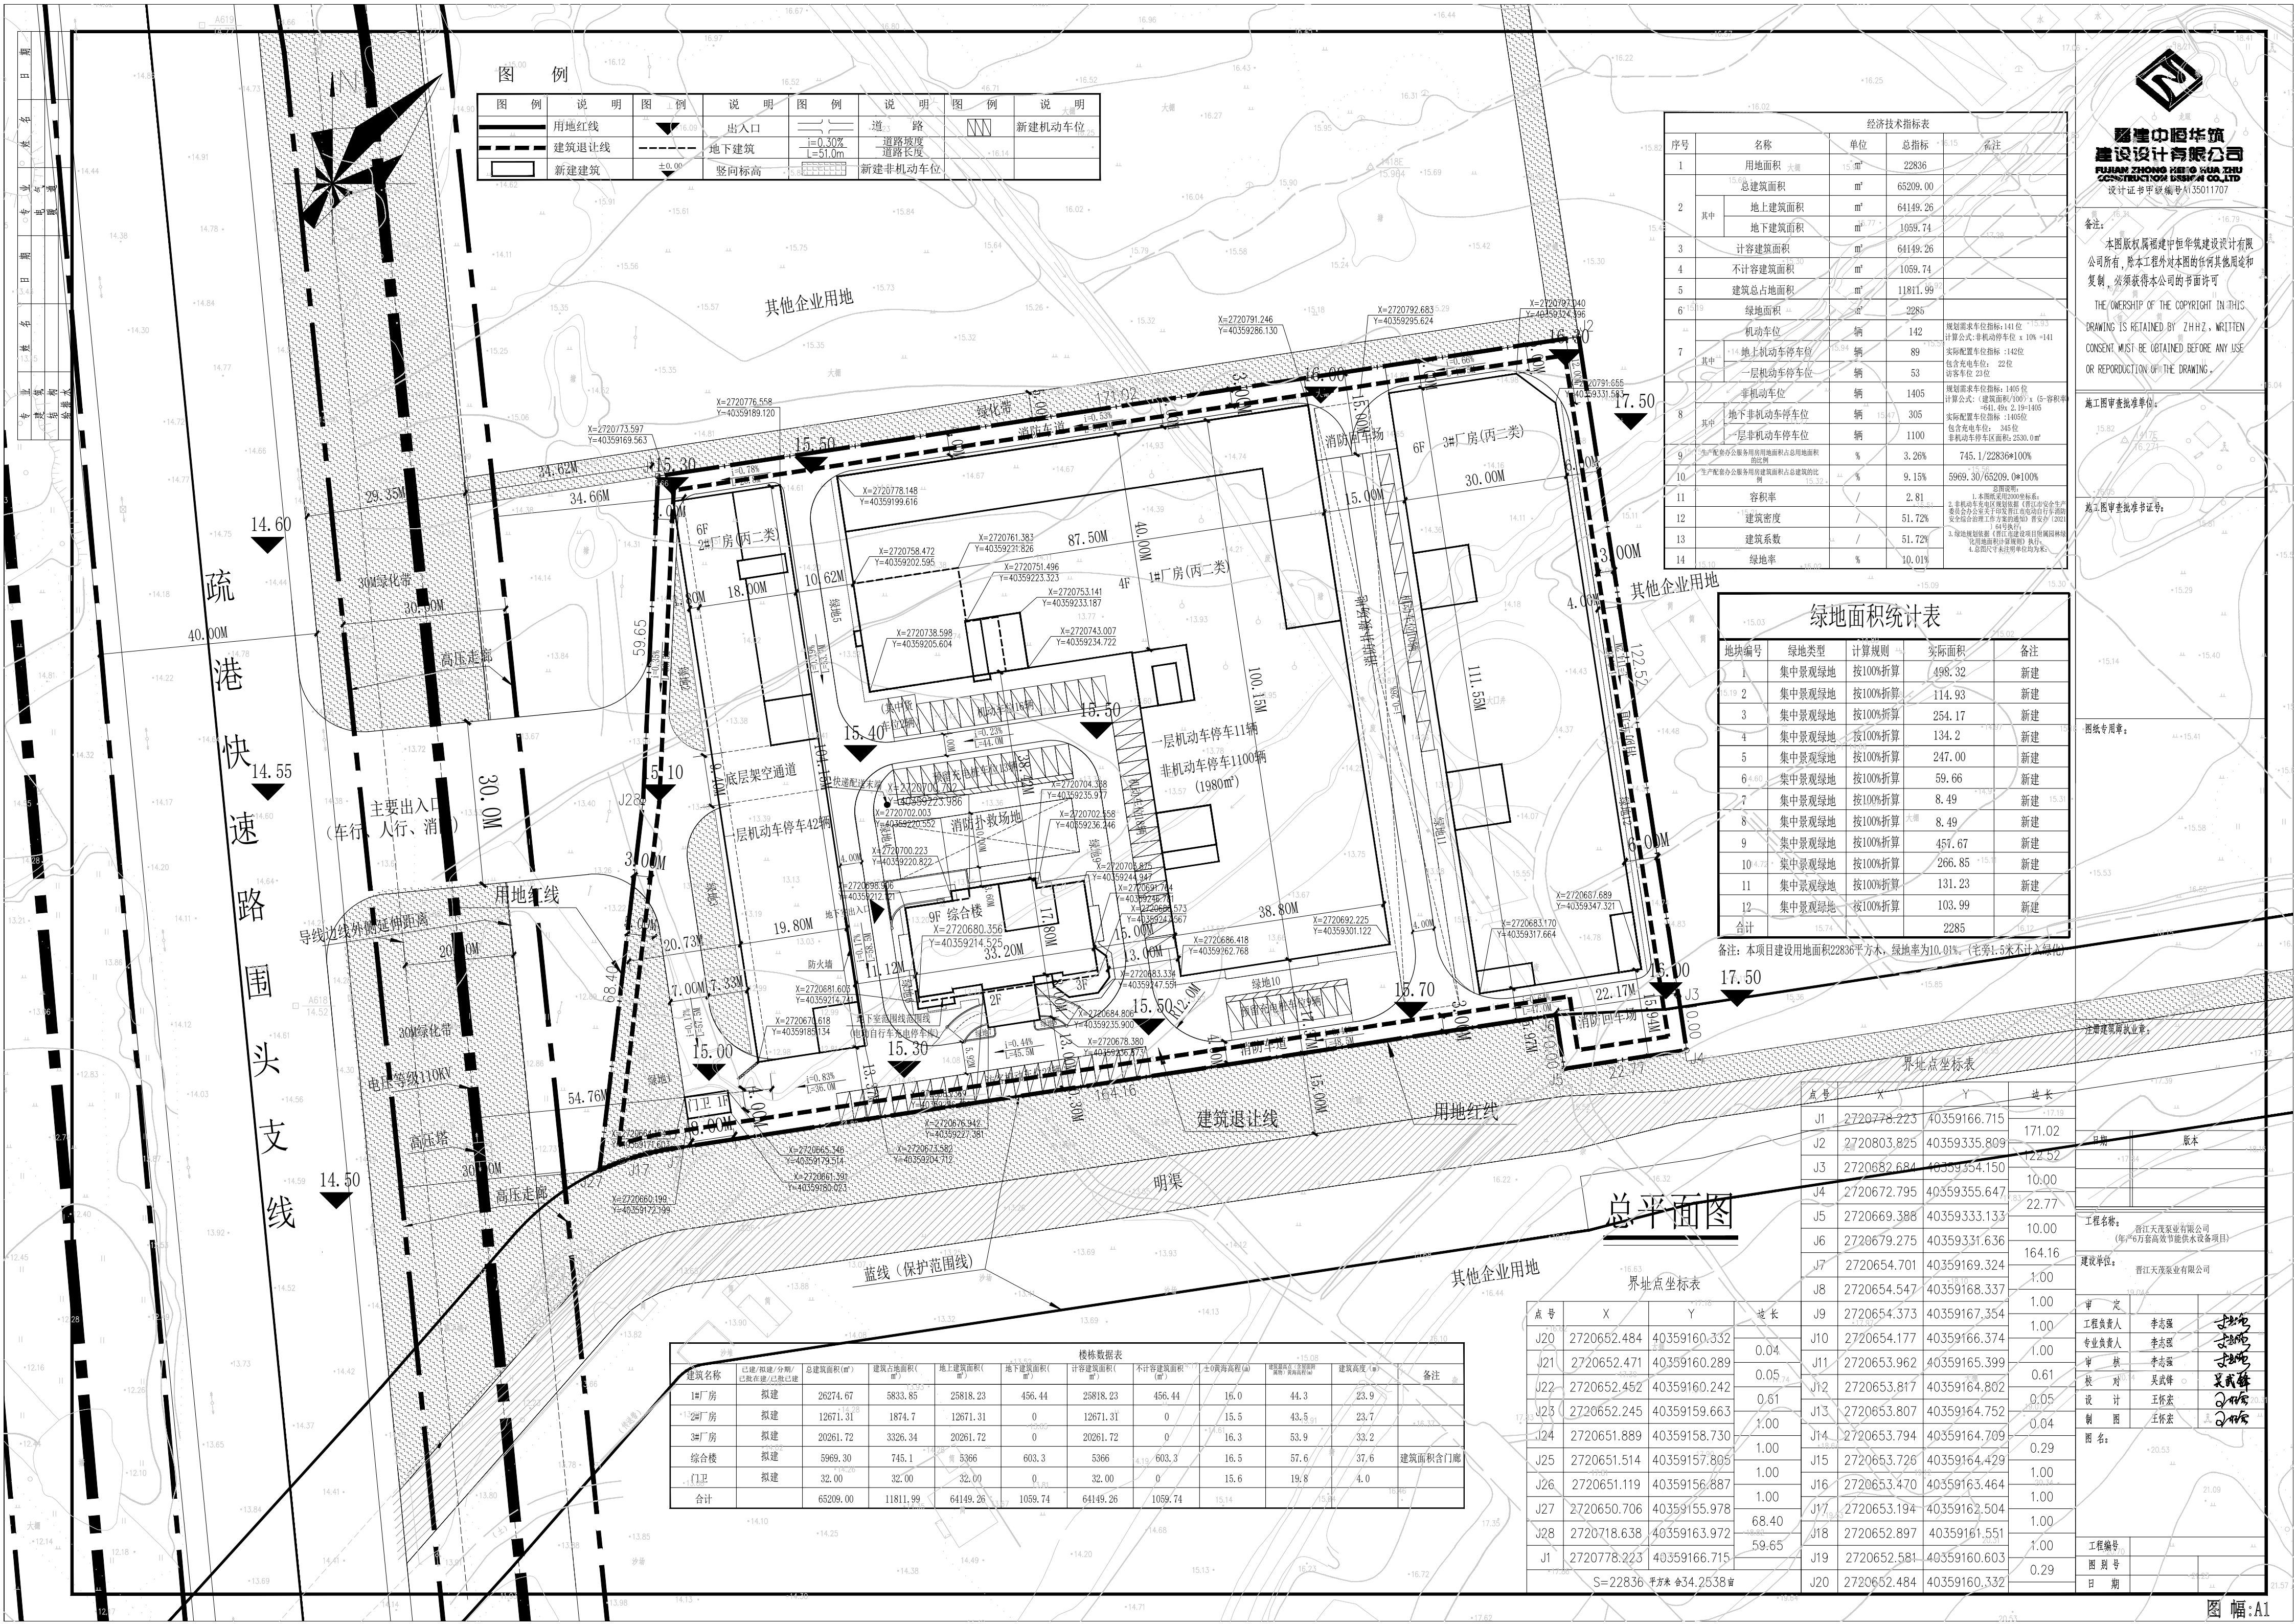


[illegible]

经济技术指标表					
序号	名称	单位	总指标	备注	
1	用地面积	15.00m ²	22836		
2	总建筑面积	m ²	65209.00		
	地上建筑面积	m ²	64149.26		
	地下建筑面积	m ²	1059.74		
3	计容建筑面积	m ²	64149.26		
4	不计容建筑面积	m ²	1059.74		
5	建筑总占地面积	m ²	11811.99		
6	绿地面积	m ²	2285		
7	机动车位	辆	141	规划需求车位指标: 141位 计算公式: 非机动车停车位 x 10% + 141	
	地上机动车停车位	辆	89	实际配置车位指标: 142位 包含充电车位: 22位	
	一层机动车停车位	辆	53	访客车位 23位	
8	非机动车位	辆	1405	规划需求车位指标: 1405位 计算公式: (建筑面积/100%) x (5-容积率) = 641.49x 2.19=1405	
	地下非机动车停车位	辆	1405	实际配置车位指标: 1405位 包含充电车位: 345位	
	一层非机动车停车位	辆	1100	非机动车停车位面积: 2530.00 m ²	
9	生产配套办公服务用房用地面积占用地面积的比重	%	3.26%	745.1/22836≈100%	
10	生产配套办公服务用房建筑面积占总建筑面积的比重	%	9.15%	5969.30/65209.00≈100%	
11	容积率		2.81	总建筑面积/用地面积	
12	建筑密度	%	51.72%	地上建筑面积/用地面积	
13	建筑系数	%	51.72%	地上建筑面积/用地面积	
14	绿地率	%	10.01%	绿地面积/用地面积	

地块编号	绿地类型	计算规则	实际面积	备注
1	集中景观绿地	按100%折算	499.32	新建
2	集中景观绿地	按100%折算	114.93	新建
3	集中景观绿地	按100%折算	254.17	新建
4	集中景观绿地	按100%折算	134.2	新建
5	集中景观绿地	按100%折算	247.00	新建
6	集中景观绿地	按100%折算	59.66	新建
7	集中景观绿地	按100%折算	8.49	新建
8	集中景观绿地	按100%折算	8.49	新建
9	集中景观绿地	按100%折算	457.67	新建
10	集中景观绿地	按100%折算	266.85	新建
11	集中景观绿地	按100%折算	131.23	新建
12	集中景观绿地	按100%折算	103.99	新建
合计			2285	

点号	X	Y
J1	2720778.223	40359166.715
J2	2720803.825	40359335.80
J3	2720682.684	40359354.150
J4	2720672.795	40359355.647
J5	2720669.388	40359333.133
J6	2720679.275	40359331.636
J7	2720654.701	40359169.324
J8	2720654.547	40359168.337
J9	2720654.373	40359167.354
J10	2720654.177	40359166.374
J11	2720653.962	40359165.399
J12	2720653.817	40359164.802
J13	2720653.807	40359164.752
J14	2720653.794	40359164.709
J15	2720653.726	40359164.429
J16	2720653.470	40359163.464
J17	2720653.194	40359162.504
J18	2720652.897	40359161.551
J19	2720652.581	40359160.603
J20	2720652.484	40359160.332

点号	X	Y
J20	2720652.484	40359160.352
J21	2720652.471	40359160.289
J22	2720652.452	40359160.242
J23	2720652.245	40359159.663
J24	2720651.889	40359158.730
J25	2720651.514	40359157.895
J26	2720651.119	40359156.887
J27	2720650.706	40359155.978
J28	2720718.638	40359163.972
J1	2720778.223	40359166.715
S=22836		平方米 434.2538亩

楼栋数据表										
建筑名称	已建/拟建/分期/已拆除/分期已建	总建筑面积(㎡)	建筑占地面积(㎡)	地上建筑面积(㎡)	地下建筑面积(㎡)	计容建筑面积(㎡)	不计容建筑面积(㎡)	±0.00黄海高程(m)	建筑高度(m)	备注
1#厂房	拟建	26274.67	5833.85	25818.23	456.44	25818.23	456.44	16.0	44.3	
2#厂房	拟建	12671.31	1874.7	12671.31	0	12671.31	0	15.5	43.5	
3#厂房	拟建	20261.72	3326.34	20261.72	0	20261.72	0	16.3	53.9	
综合楼	拟建	5969.30	745.1	5366	603.3	5366	603.3	16.5	57.6	建筑面积含门廊
门卫	拟建	32.00	32.00	32.00	0	32.00	0	15.6	19.8	
合计		65209.00	11811.99	64149.26	1059.74	64149.26	1059.74			

**福建中恒华筑
建设设计有限公司**
FUJIAN ZHONG HENG HUA ZHU
CONSTRUCTION DESIGN CO.,LTD

备注: 本图版权属福建中恒华筑建设设计有限公司所有, 除本工程外对本图的任何其他用途和复制, 必须获得本公司的书面许可

THE OWNERSHIP OF THE COPYRIGHT IN THIS
DRAWING IS RETAINED BY ZHHZ, WRITTEN
CONSENT MUST BE OBTAINED BEFORE ANY USE
OR REPRODUCTION OF THE DRAWING.

施工图审查批准单位:

A topographic map of the study area. The map shows contour lines with elevations of 15.82, 16.271, and 16.75. A road is depicted as a line with cross-ticks. A building is shown as a rectangle with a chimney. A small triangle with a circle inside is also present. The map is oriented with North at the top.

施工图审查批准书证号:

11

1

*15.14

11

图纸专用章: 11.15.41

Figure 1 is a line graph showing the relationship between the number of days of rain (x-axis) and the number of days of rain (y-axis). The x-axis ranges from 0 to 10, and the y-axis ranges from 0 to 10. Three lines are plotted: a solid line, a dashed line, and a dotted line. The solid line starts at (0, 0) and ends at (10, 10). The dashed line starts at (0, 0) and ends at (10, 10). The dotted line starts at (0, 0) and ends at (10, 10). The solid line is labeled '16.53' at its end point.

10.15

注册建筑师执业章:

• 17

17.39

The graph shows a linear relationship between the number of days of rain and the number of days of sunshine. The x-axis represents the number of days of rain, ranging from 0 to 18. The y-axis represents the number of days of sunshine, ranging from 0 to 24. A line starts at (0, 24) and ends at (18, 0). A point is marked on the line at (4, 17.84).

工程名称: 晋江天茂泵业有限公司

建设单位:

工程负责人	李志强	
-------	-----	---

专业负责人	李志强	文新地
审核	李志强	文新地

校 对	吴武锋	吴武锋
编 号	王 斌	王 斌

制 图	王怀宏	2015
-----	-----	------

图 6-3

21.09

工程编号	11	11
------	----	----

日期	2023.11
----	---------